



6'-8 7/8" [2054]  
CLEAR OPENING  
ELEVATION  
01 D-202  
Scale - 1:10

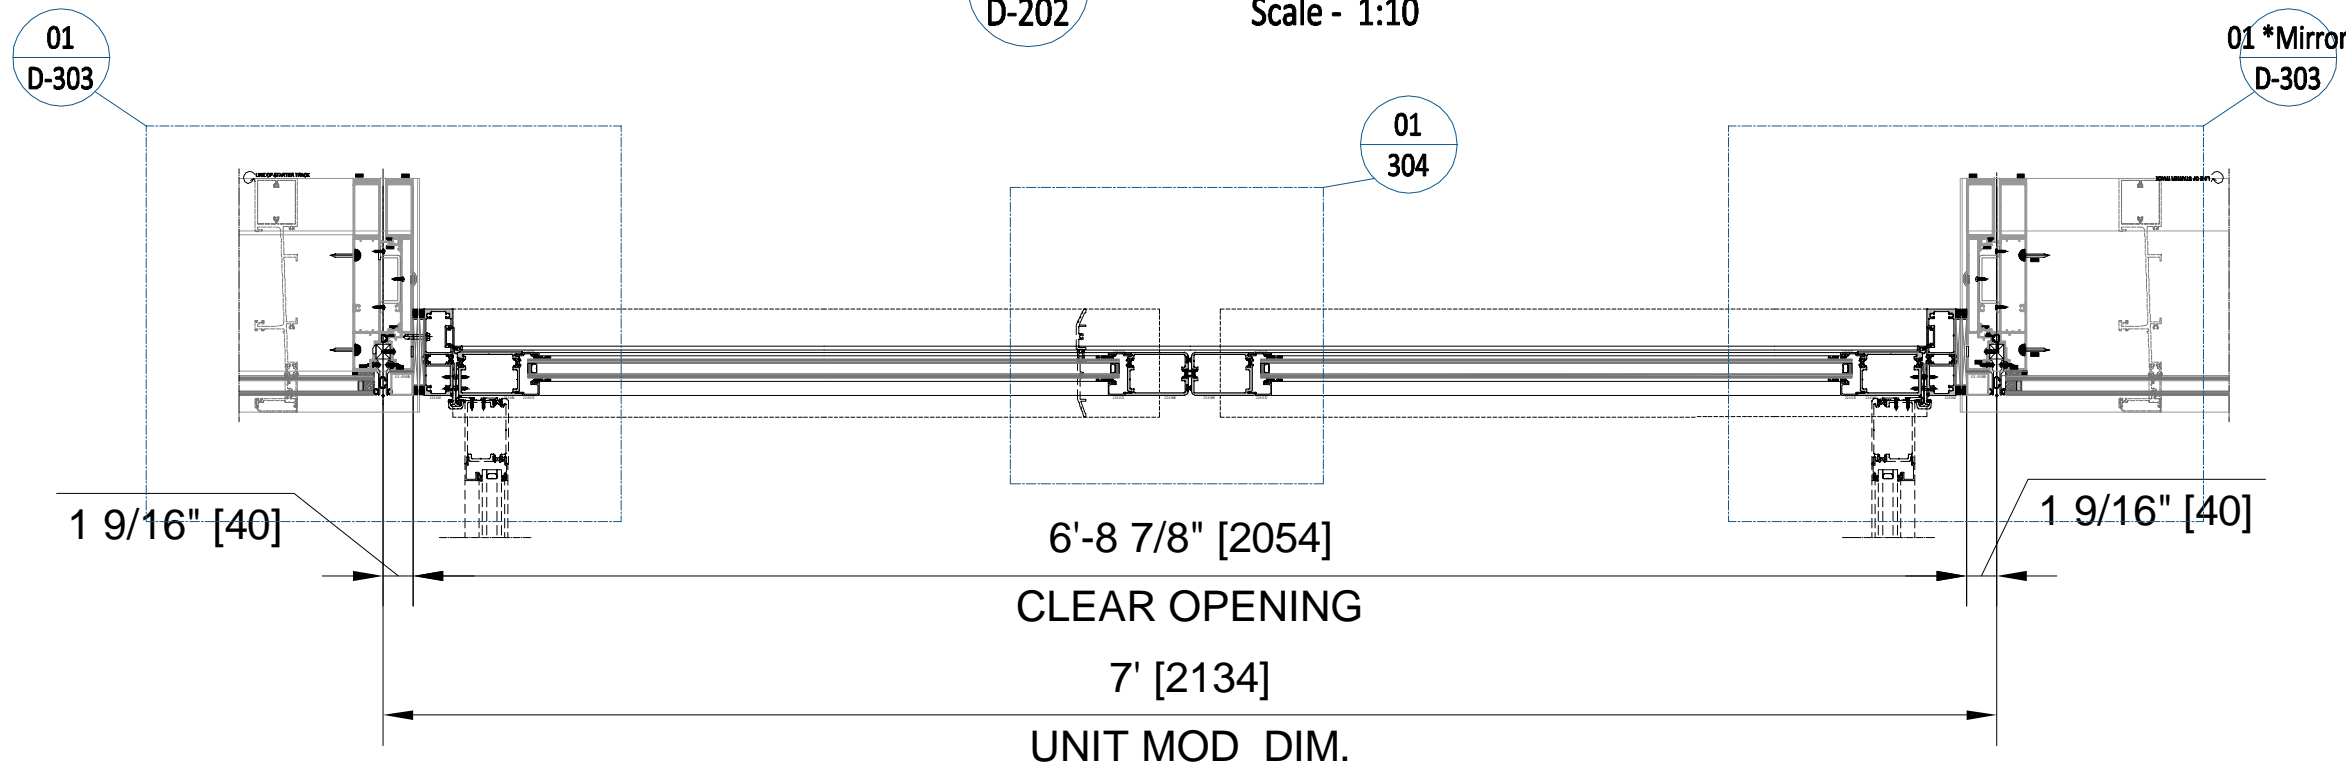

03 D-202  
PLAN  
Scale - 1:10

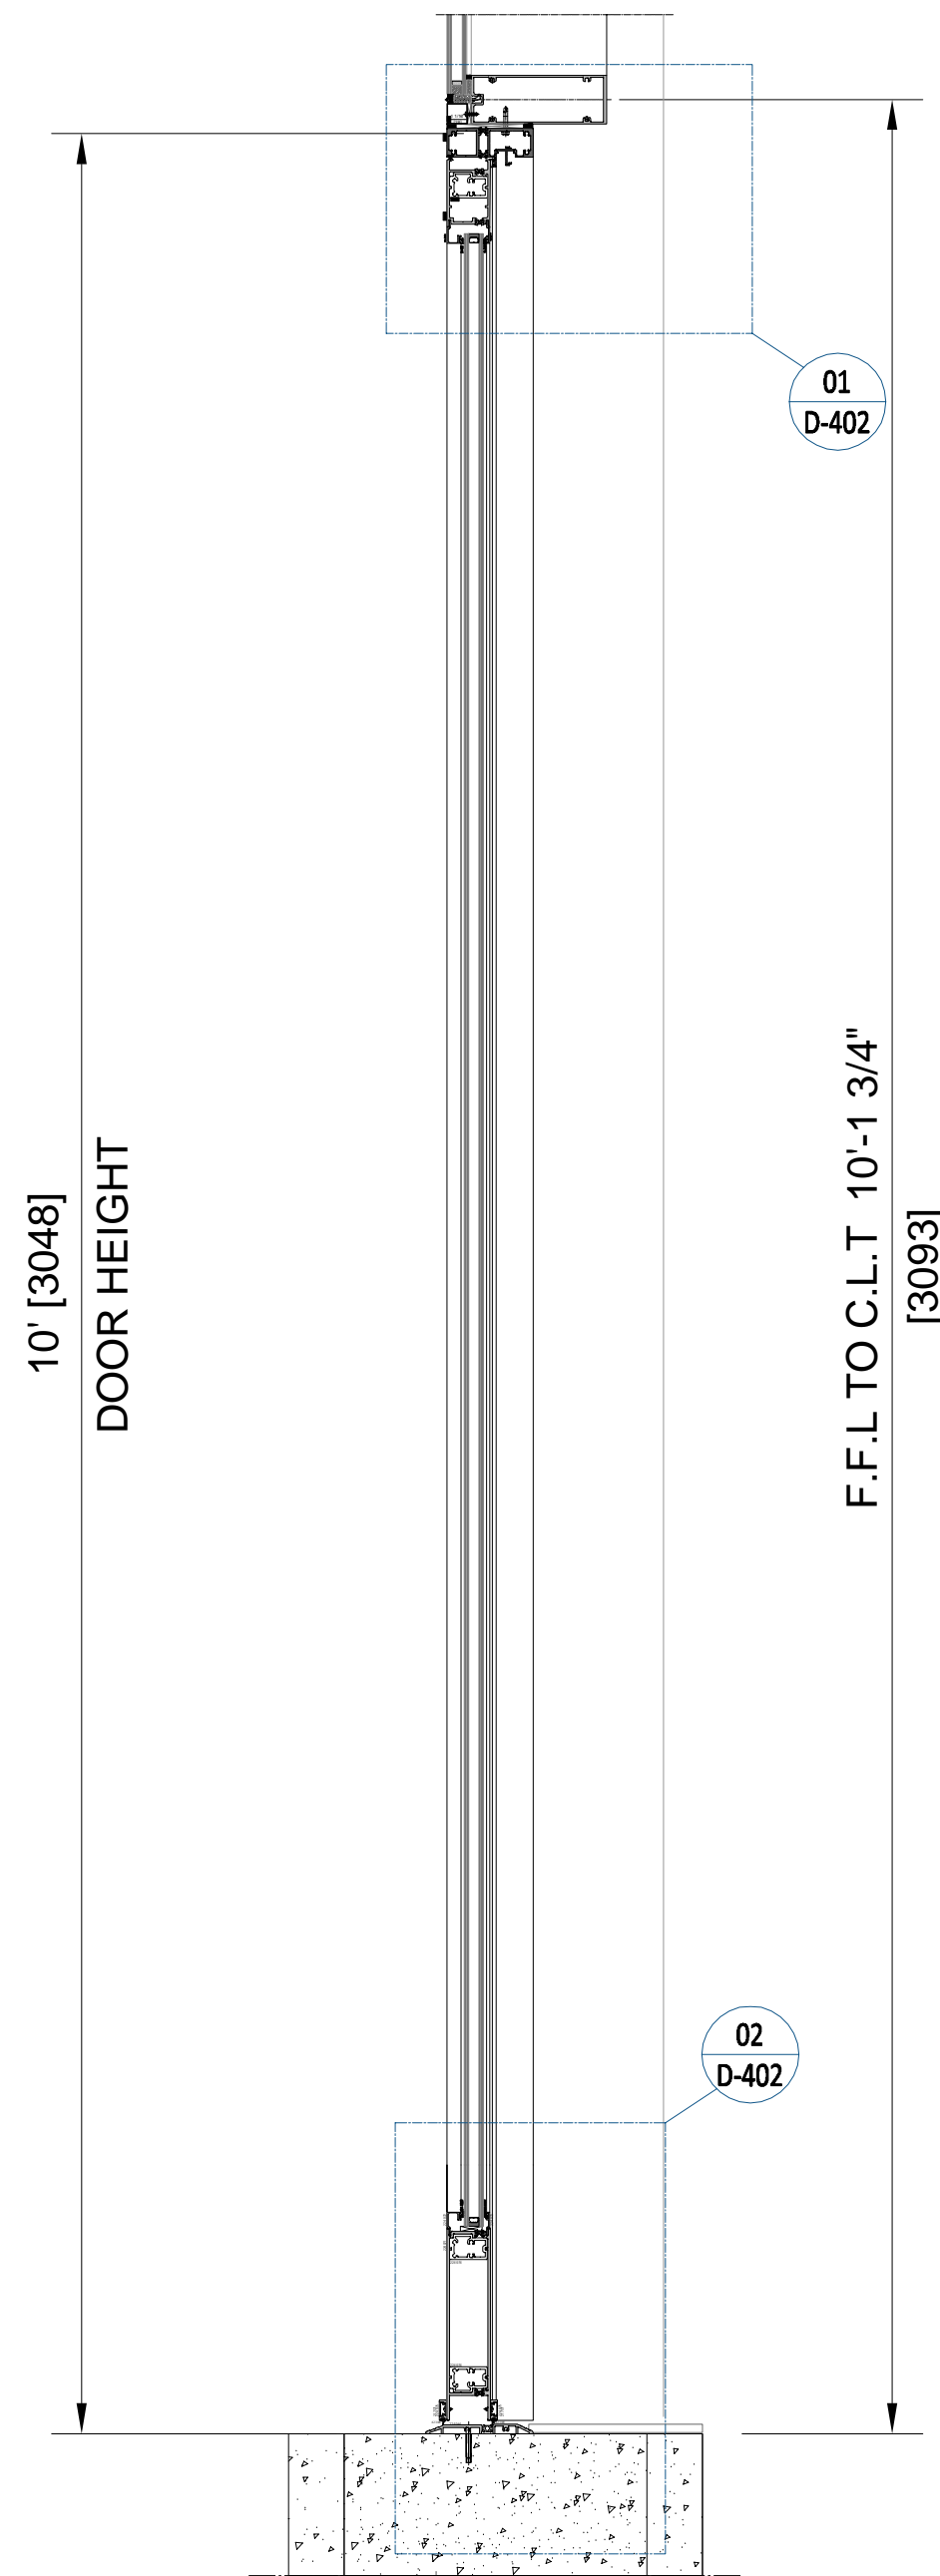

02 D-202  
SECTION  
Scale - 1:10

KEY PLAN

IMPORTANT

THE DESIGN AND DETAILS OF THIS DRAWING ARE THE PROPERTY OF GUTMANN NORTH AMERICA AND MUST NOT BE REPRODUCED OR OTHERWISE DISPOSED OF DIRECTLY OR INDIRECTLY AND MUST BE USED ONLY IN CONNECTION WITH THE WORK OF THIS COMPANY.

NOTE

Design proposals as drawings e.g. are not binding suggestions, that shall be checked by the user as to correctness and feasibility. GUTMANN'S warranty is limited to intend and rough negligence. All copyright, ownership exploitation and other rights related to the concept, design and realization are explicitly reserved. Reproductions, distributions and/or passing this design to third parties completely or partially shall only be permitted with prior written consent. In other respects, for the use of the design proposal our applicable General Conditions of Sale and Delivery as well as our Technical Conditions shall apply.

REMARKS

- Dimensioning of the profiles, substructure, welding seams, fixing accessories and fixing to the building have to be calculated in accordance with the final structural calculations.
- Sealing of the glass joint must be effected with UV-resistant silicone sealant. In respect of adhesion and compatibility with the edge joint, the application guidelines of the sealant supplier must be observed.
- Building attachment details are according to architects design and are subject to his approval.
- GUTMANN FABRICATION GUIDELINES MUST BE OBSERVED.
- ALL DIMENSIONS ARE IN MM.

IMPORTANT

All Combinations of Glass, Silicone Adhesive and Pre-Filler should be agreed with the Glass, Adhesive and Sealant Suppliers. (Warranty)


00	07.05.2024	ISSUED FOR APPROVAL
REV	DATE	DESCRIPTION

CONSTRUCTION ISSUE

CLIENT:

PROJECT MANAGEMENT:

MAIN CONSULTANT:

DESIGNER:

PROJECT:

PROJECT DESCRIPTION:

ALUMINIUM SYSTEM:

GNA | Gutmann North America  
2020 Winston Park Drive | Suite 200  
Lehi, UT 84043, USA  
www.gutmann-na.com

ALUMINIUM SHAPED BY GUTMANN


GUTMANN  
Stark door

DRAWING TITLE:

Main Entrance Door

DATE	07.05.2024	DWG. No.	REV.
PROJECT NO.			
PLOT. SCALE	AS SHOWN		
PLOT. SCALE			
FOLIO SIZE			
DRAWN BY	J.F.		
CHECKED BY	DESIGN DEPARTMENT		

THIS DRAWING IS A PROPERTY OF GUTMANN NORTH AMERICA NO PART OR WHOLE SHOULD BE REPRODUCED, COPIED OR GIVEN TO OTHERS WHATSOEVER WITHOUT THEIR PRIOR CONSENT

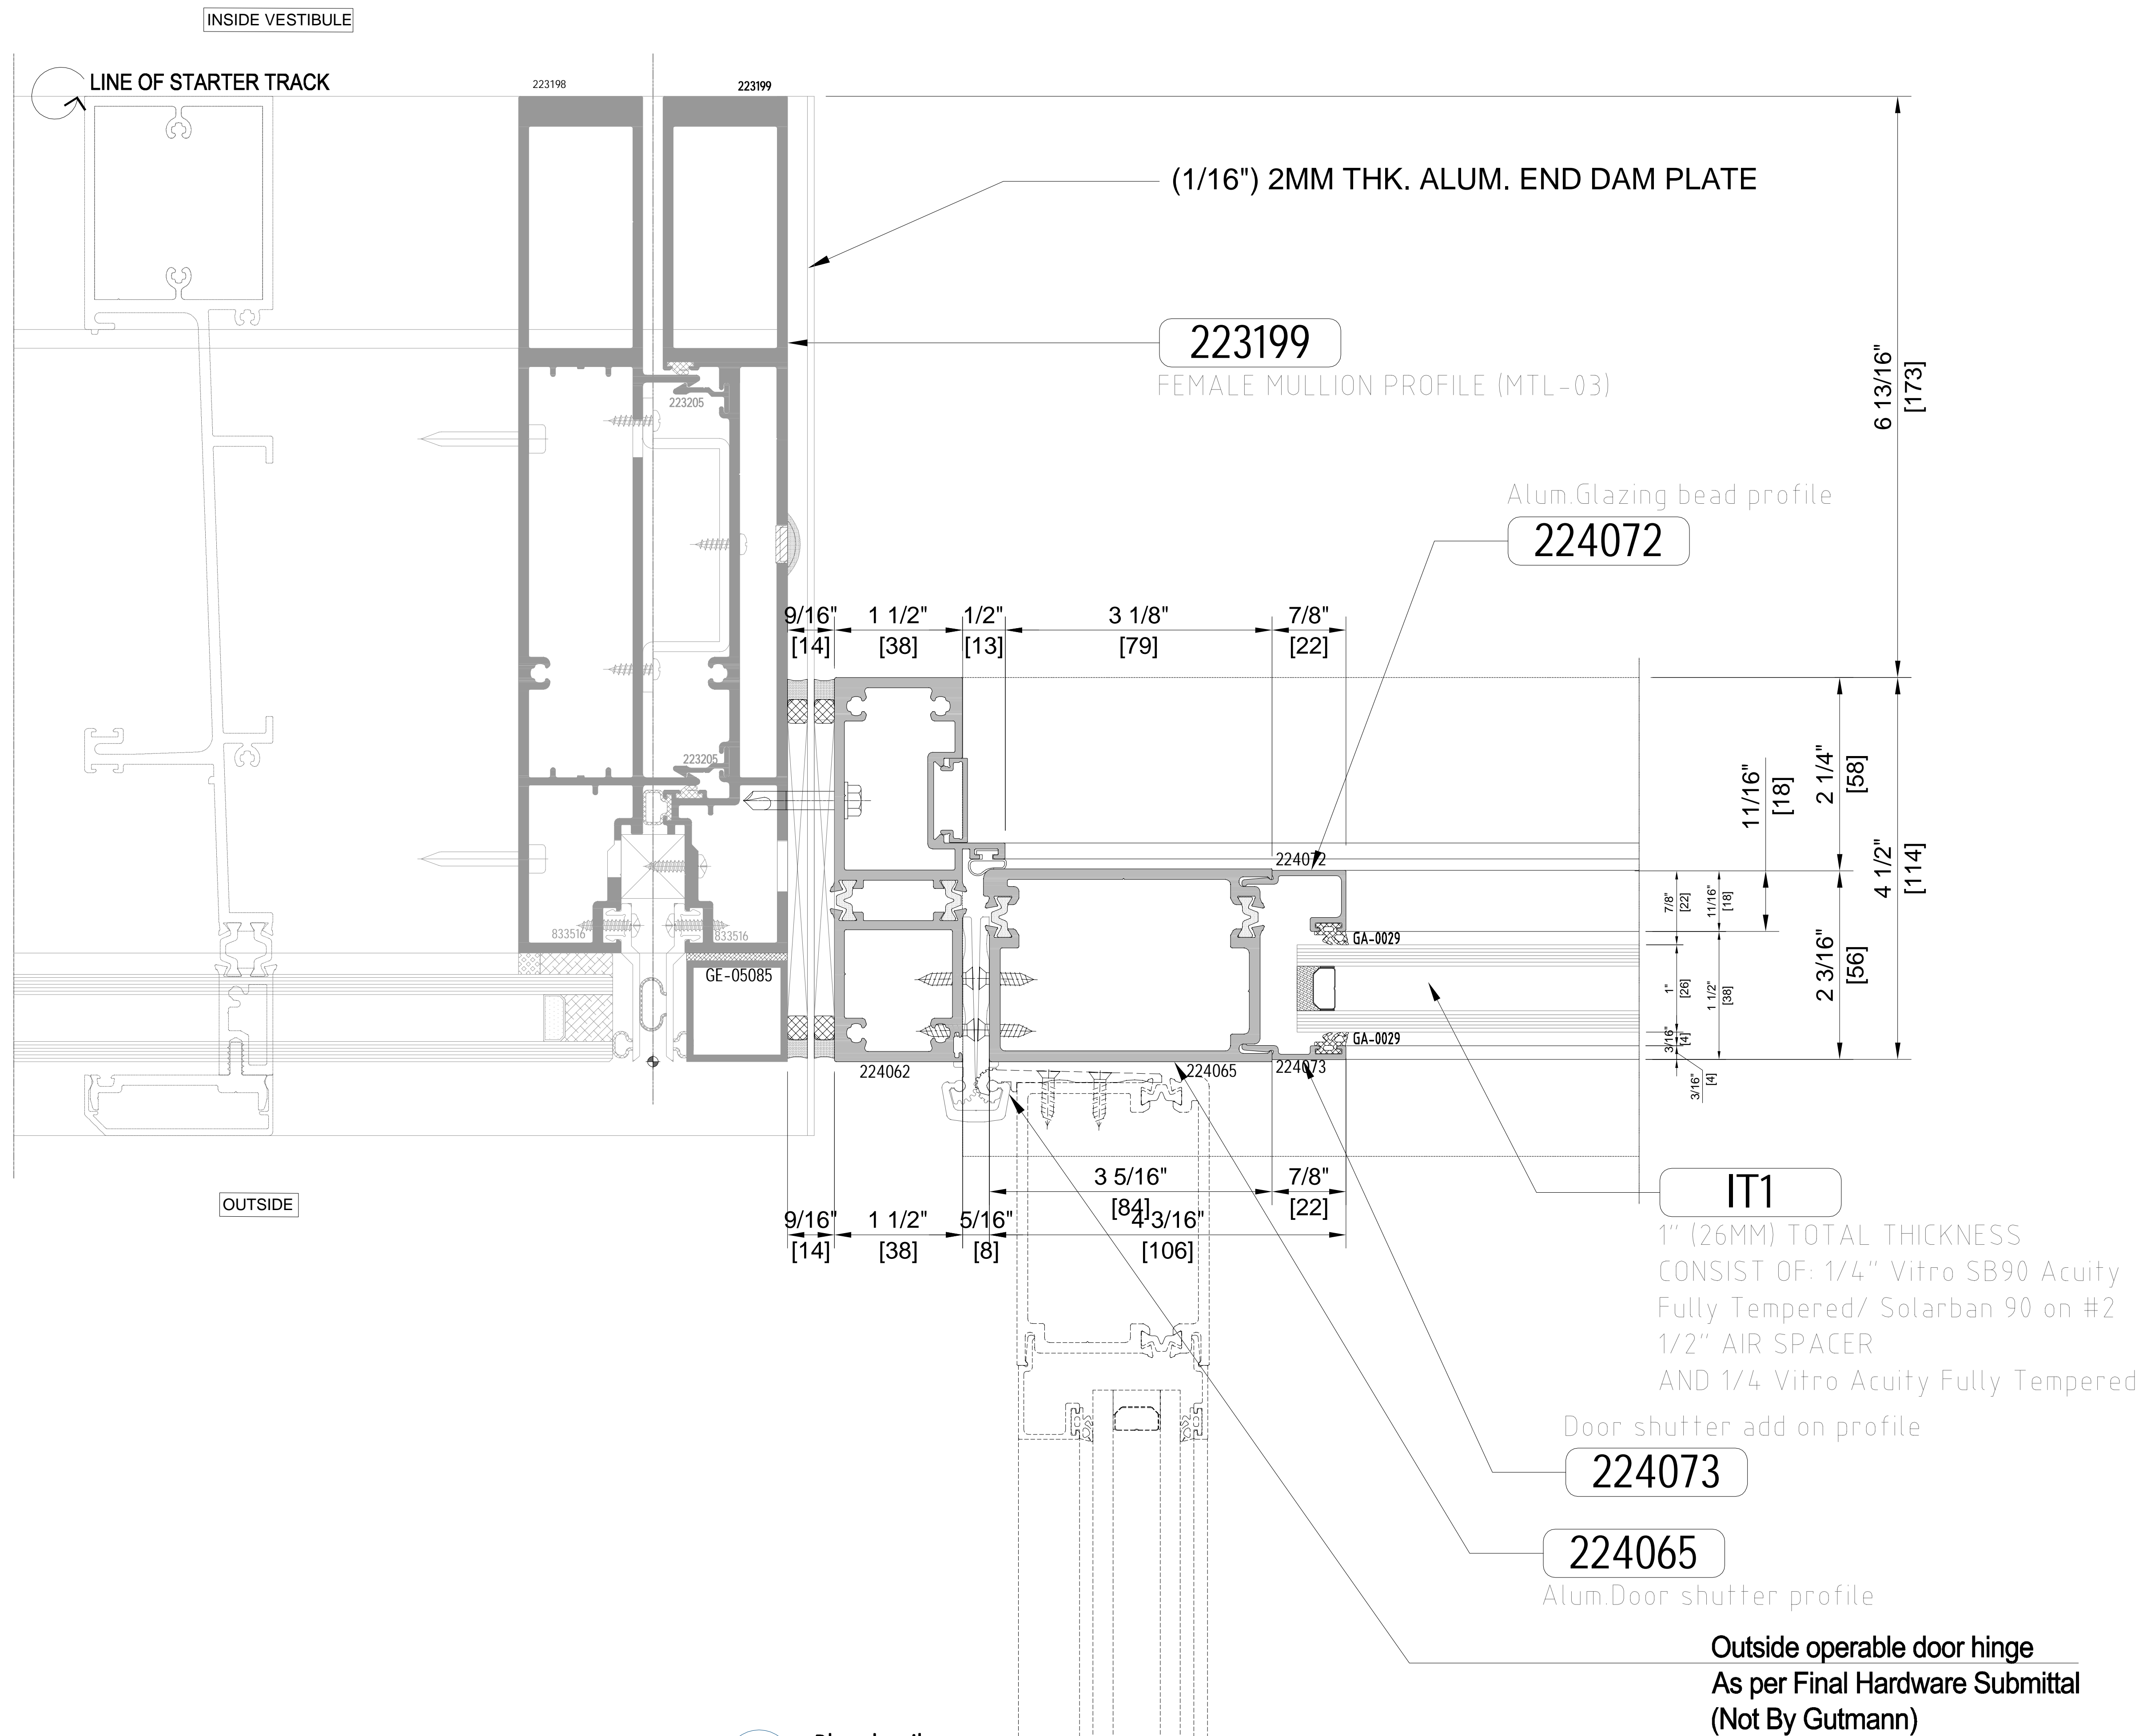

01 Plan detail  
D-303 Scale: 1:1

IMPORTANT

THE DESIGN AND DETAILS OF THIS DRAWING ARE THE PROPERTY OF GUTMANN NORTH AMERICA AND MUST NOT BE REPRODUCED OR OTHERWISE DISPOSED OF DIRECTLY OR INDIRECTLY AND MUST BE USED ONLY IN CONNECTION WITH THE WORK OF THIS COMPANY.

NOTE

Design proposals as drawings e.g. are not binding suggestions, that shall be checked by the user as to correctness and feasibility. GUTMANN'S warranty is limited to intend and rough negligence. All copyright, ownership exploitation and other rights related to the concept, design and realization are explicitly reserved. Reproductions, distributions and/or passing this design to third parties completely or partially shall only be permitted with prior written consent. In other respects, for the use of the design proposal our applicable General Conditions of Sale and Delivery as well as our Technical Conditions shall apply.

REMARKS

1. Dimensioning of the profiles, substructure, welding seams, fixing accessories and fixing to the building have to be calculated in accordance with the final structural calculations.

2. Sealing of the glass joint must be effected with UV-resistant silicone sealant. In respect of adhesion and compatibility with the edge joint, the application guidelines of the sealant supplier must be observed.

3. Building attachment details are according to architects design and are subject to his approval.

4. GUTMANN FABRICATION GUIDELINES MUST BE OBSERVED.

5. ALL DIMENSIONS ARE IN MM.


IMPORTANT

All Combinations of Glass, Silicone Adhesive and Pre-Filler should be agreed with the Glass, Adhesive and Sealant Suppliers. (Warranty)

00	07.05.2024	ISSUED FOR APPROVAL
REV	DATE	DESCRIPTION
CONSTRUCTION ISSUE		
CLIENT:		
PROJECT MANAGEMENT:		
MAIN CONSULTANT:		
DESIGNER:		
PROJECT:		
PROJECT DESCRIPTION:		
ALUMINIUM SYSTEM:		
<div><div></div><div>GNA   Gutmann North America 2020 Winston Park Drive   Suite 200 Lehi, KY, Oakville, ON, Canada www.gutmann-na.com</div></div> <p>ALUMINIUM SHAPED BY GUTMANN</p>		
MAIN ENTRANCE DOOR		
DRAWING TITLE:		
DATE	07.05.2024	DWG. No.
PROJECT NO.		REV.
PLOT. SCALE	AS SHOWN	D-303
PLOT. SCALE		00
FOLIO SIZE		
DRAWN BY	J.F.	
CHECKED BY	DESIGN DEPARTMENT	

THIS DRAWING IS A PROPERTY OF GUTMANN NORTH AMERICA NO PART OR WHOLE SHOULD BE REPRODUCED, COPIED OR GIVEN TO OTHERS WHATSOEVER WITHOUT THEIR PRIOR CONSENT

Outside operable door hinge  
As per Final Hardware Submittal  
(Not By Gutmann)

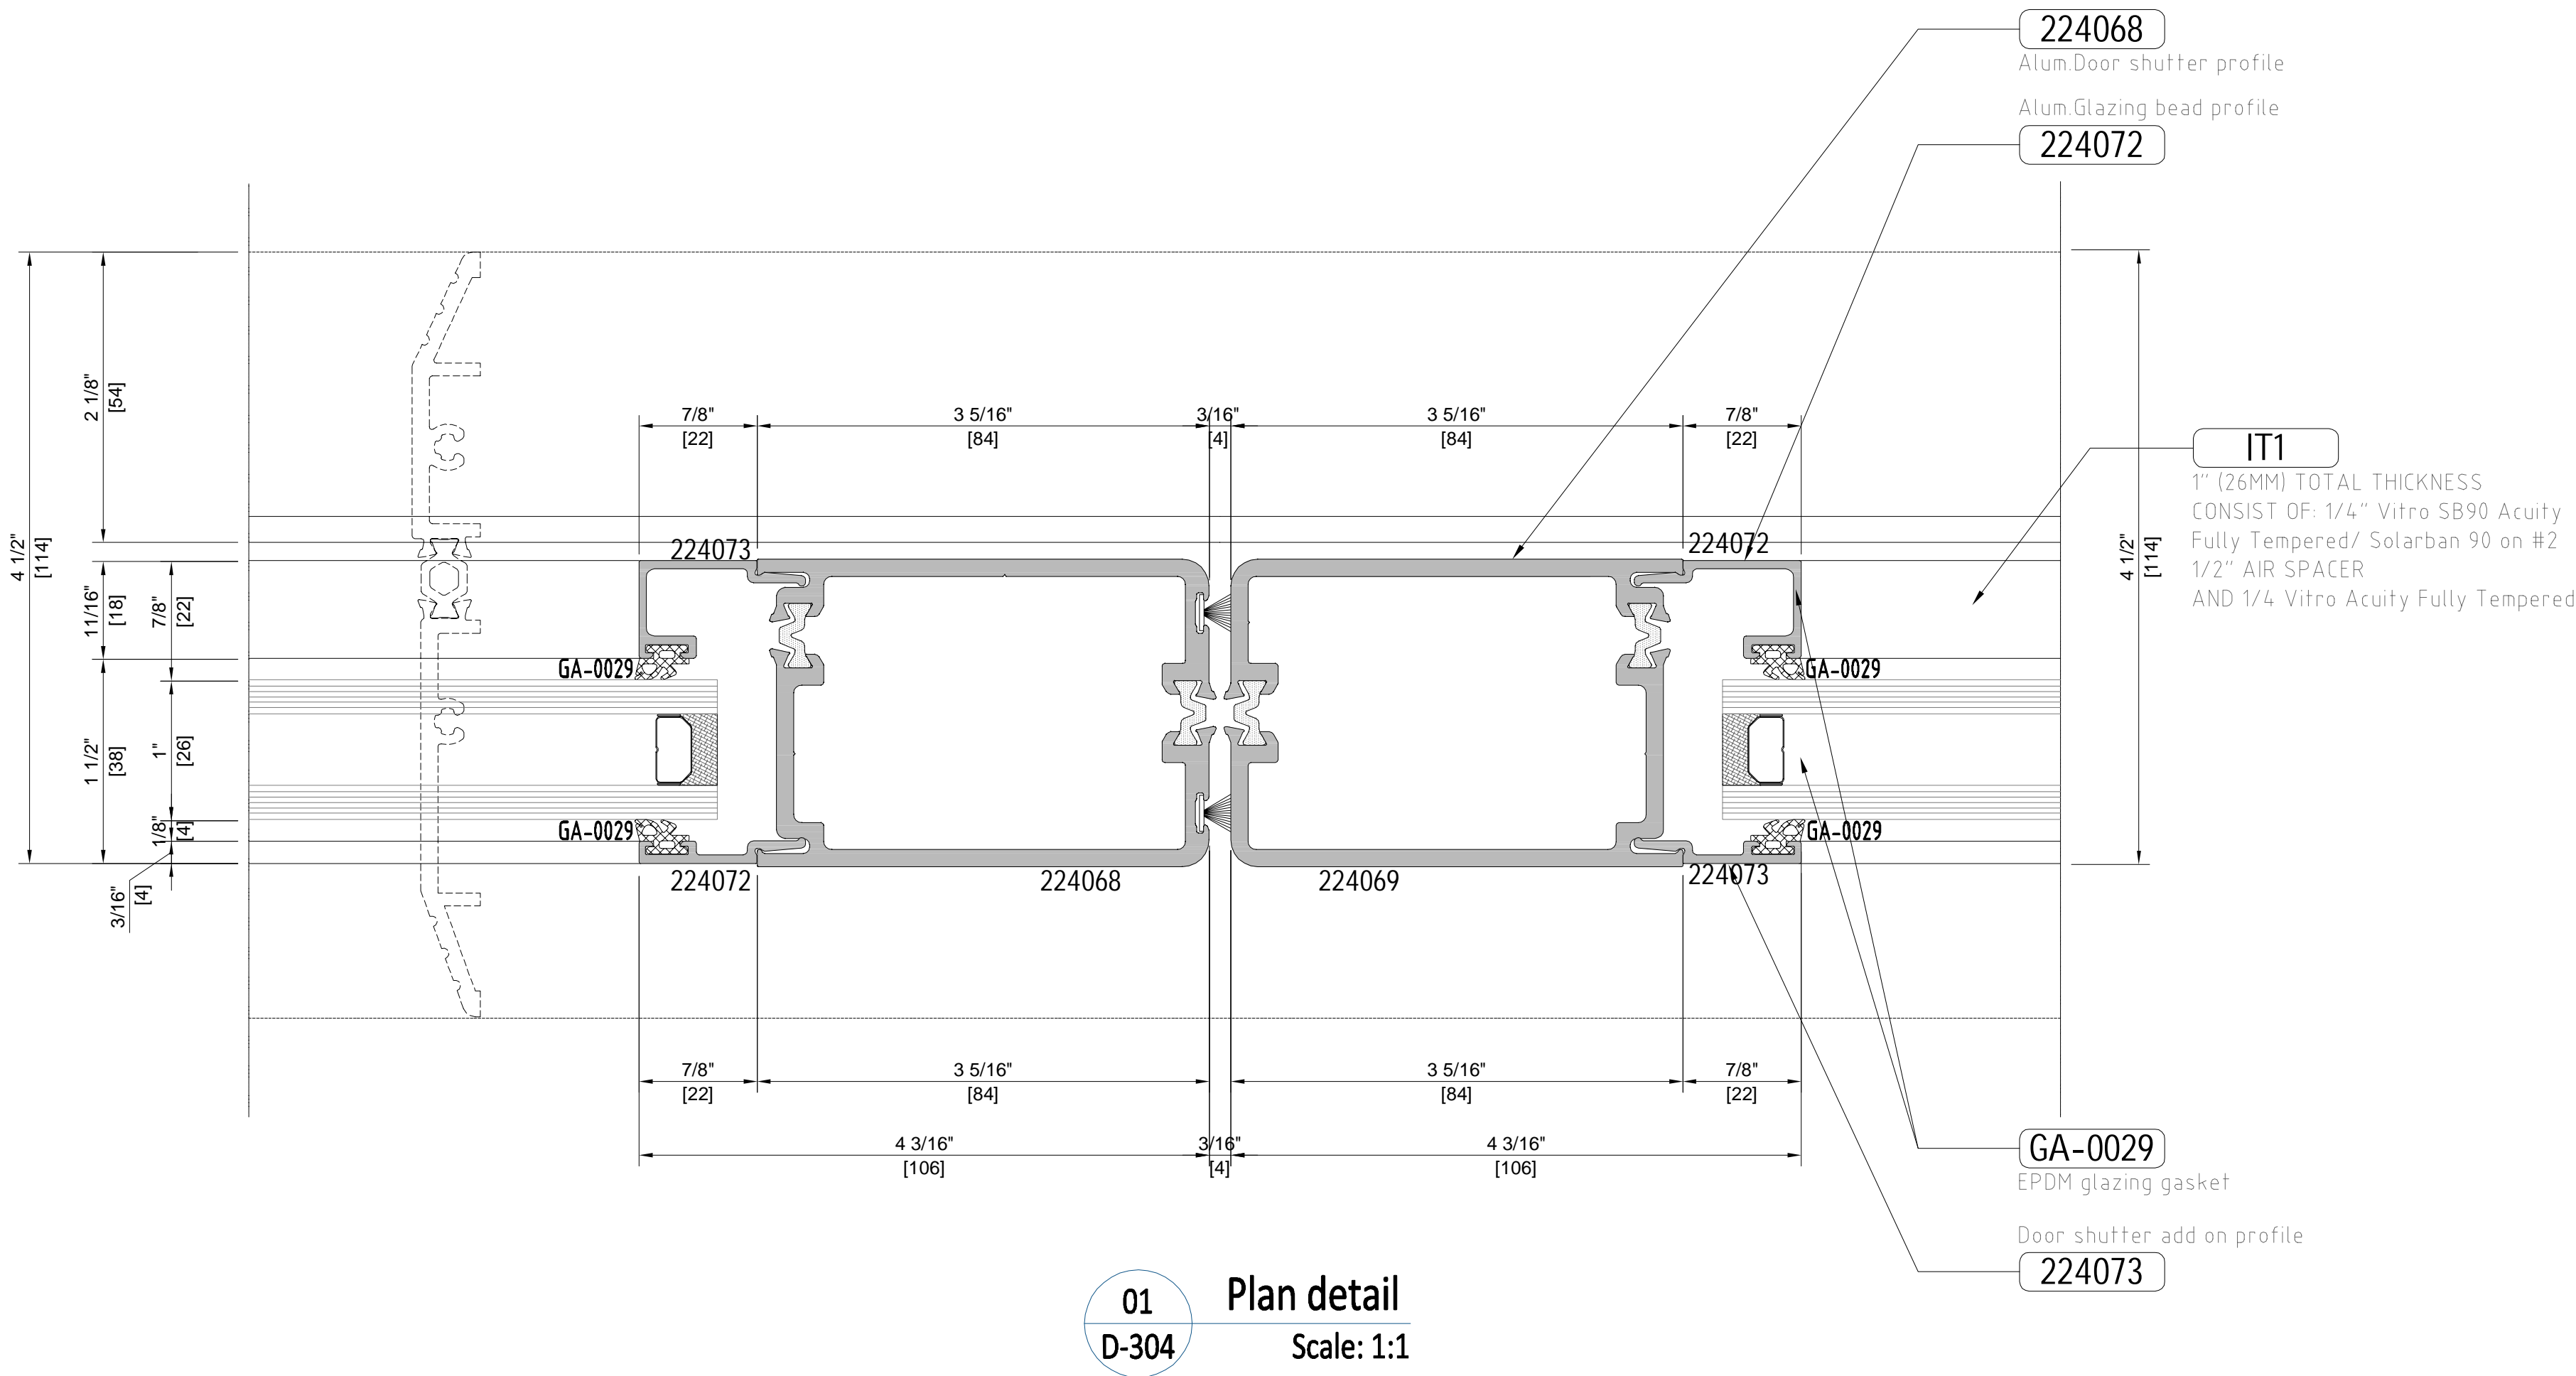

IMPORTANT

THE DESIGN AND DETAILS OF THIS DRAWING ARE THE PROPERTY OF GUTMANN NORTH AMERICA AND MUST NOT BE REPRODUCED OR OTHERWISE DISPOSED OF DIRECTLY OR INDIRECTLY AND MUST BE USED ONLY IN CONNECTION WITH THE WORK OF THIS COMPANY.

NOTE

Design proposals as drawings e.g. are not binding suggestions, that shall be checked by the user as to correctness and feasibility. GUTMANN'S warranty is limited to intend and rough negligence. All copyright, ownership exploitation and other rights related to the concept, design and realization are explicitly reserved. Reproductions, distributions and/or passing this design to third parties completely or partially shall only be permitted with prior written consent. In other respects, for the use of the design proposal our applicable General Conditions of Sale and Delivery as well as our Technical Conditions shall apply.

REMARKS

1.

Dimensioning of the profiles, substructure, welding seams, fixing accessories and fixing to the building have to be calculated in accordance with the final structural calculations.

2.

Sealing of the glass joint must be effected with UV-resistant silicone sealant. In respect of adhesion and compatibility with the edge joint, the application guidelines of the sealant supplier must be observed.

3.

Building attachment details are according to architects design and are subject to his approval.

4.

GUTMANN FABRICATION GUIDELINES MUST BE OBSERVED.

5.


ALL DIMENSIONS ARE IN MM.

IMPORTANT

All Combinations of Glass, Silicone Adhesive and Pre-Filler should be agreed with the Glass, Adhesive and Sealant Suppliers. (Warranty)

00	07.05.2024	ISSUED FOR APPROVAL	
REV	DATE	DESCRIPTION	
CONSTRUCTION ISSUE			
CLIENT:			
PROJECT MANAGEMENT:			
MAIN CONSULTANT:			
DESIGNER:			
PROJECT:			
PROJECT DESCRIPTION:			
ALUMINIUM SYSTEM:			
<div><div></div><div>GNA   Gutmann North America 2020 Winston Park Drive   Suite 200 Lehi, NY 10969, USA www.gutmann-na.com</div></div> <div>ALUMINIUM SHAPED BY GUTMANN</div>			
GUTMANN			
MAIN ENTRANCE DOOR			
DRAWING TITLE:			
SECTION DETAILS			
DATE	07.05.2024	DWG. No.	REV.
PROJECT NO.			
PLOT. SCALE	AS SHOWN		
PLOT. SCALE			
FOLIO SIZE			
DRAWN BY	J.F.		
CHECKED BY	DESIGN DEPARTMENT		
THIS DRAWING IS A PROPERTY OF GUTMANN NORTH AMERICA NO PART OR WHOLE SHOULD BE REPRODUCED, COPIED OR GIVEN TO OTHERS WITHOUT THEIR PRIOR CONSENT			




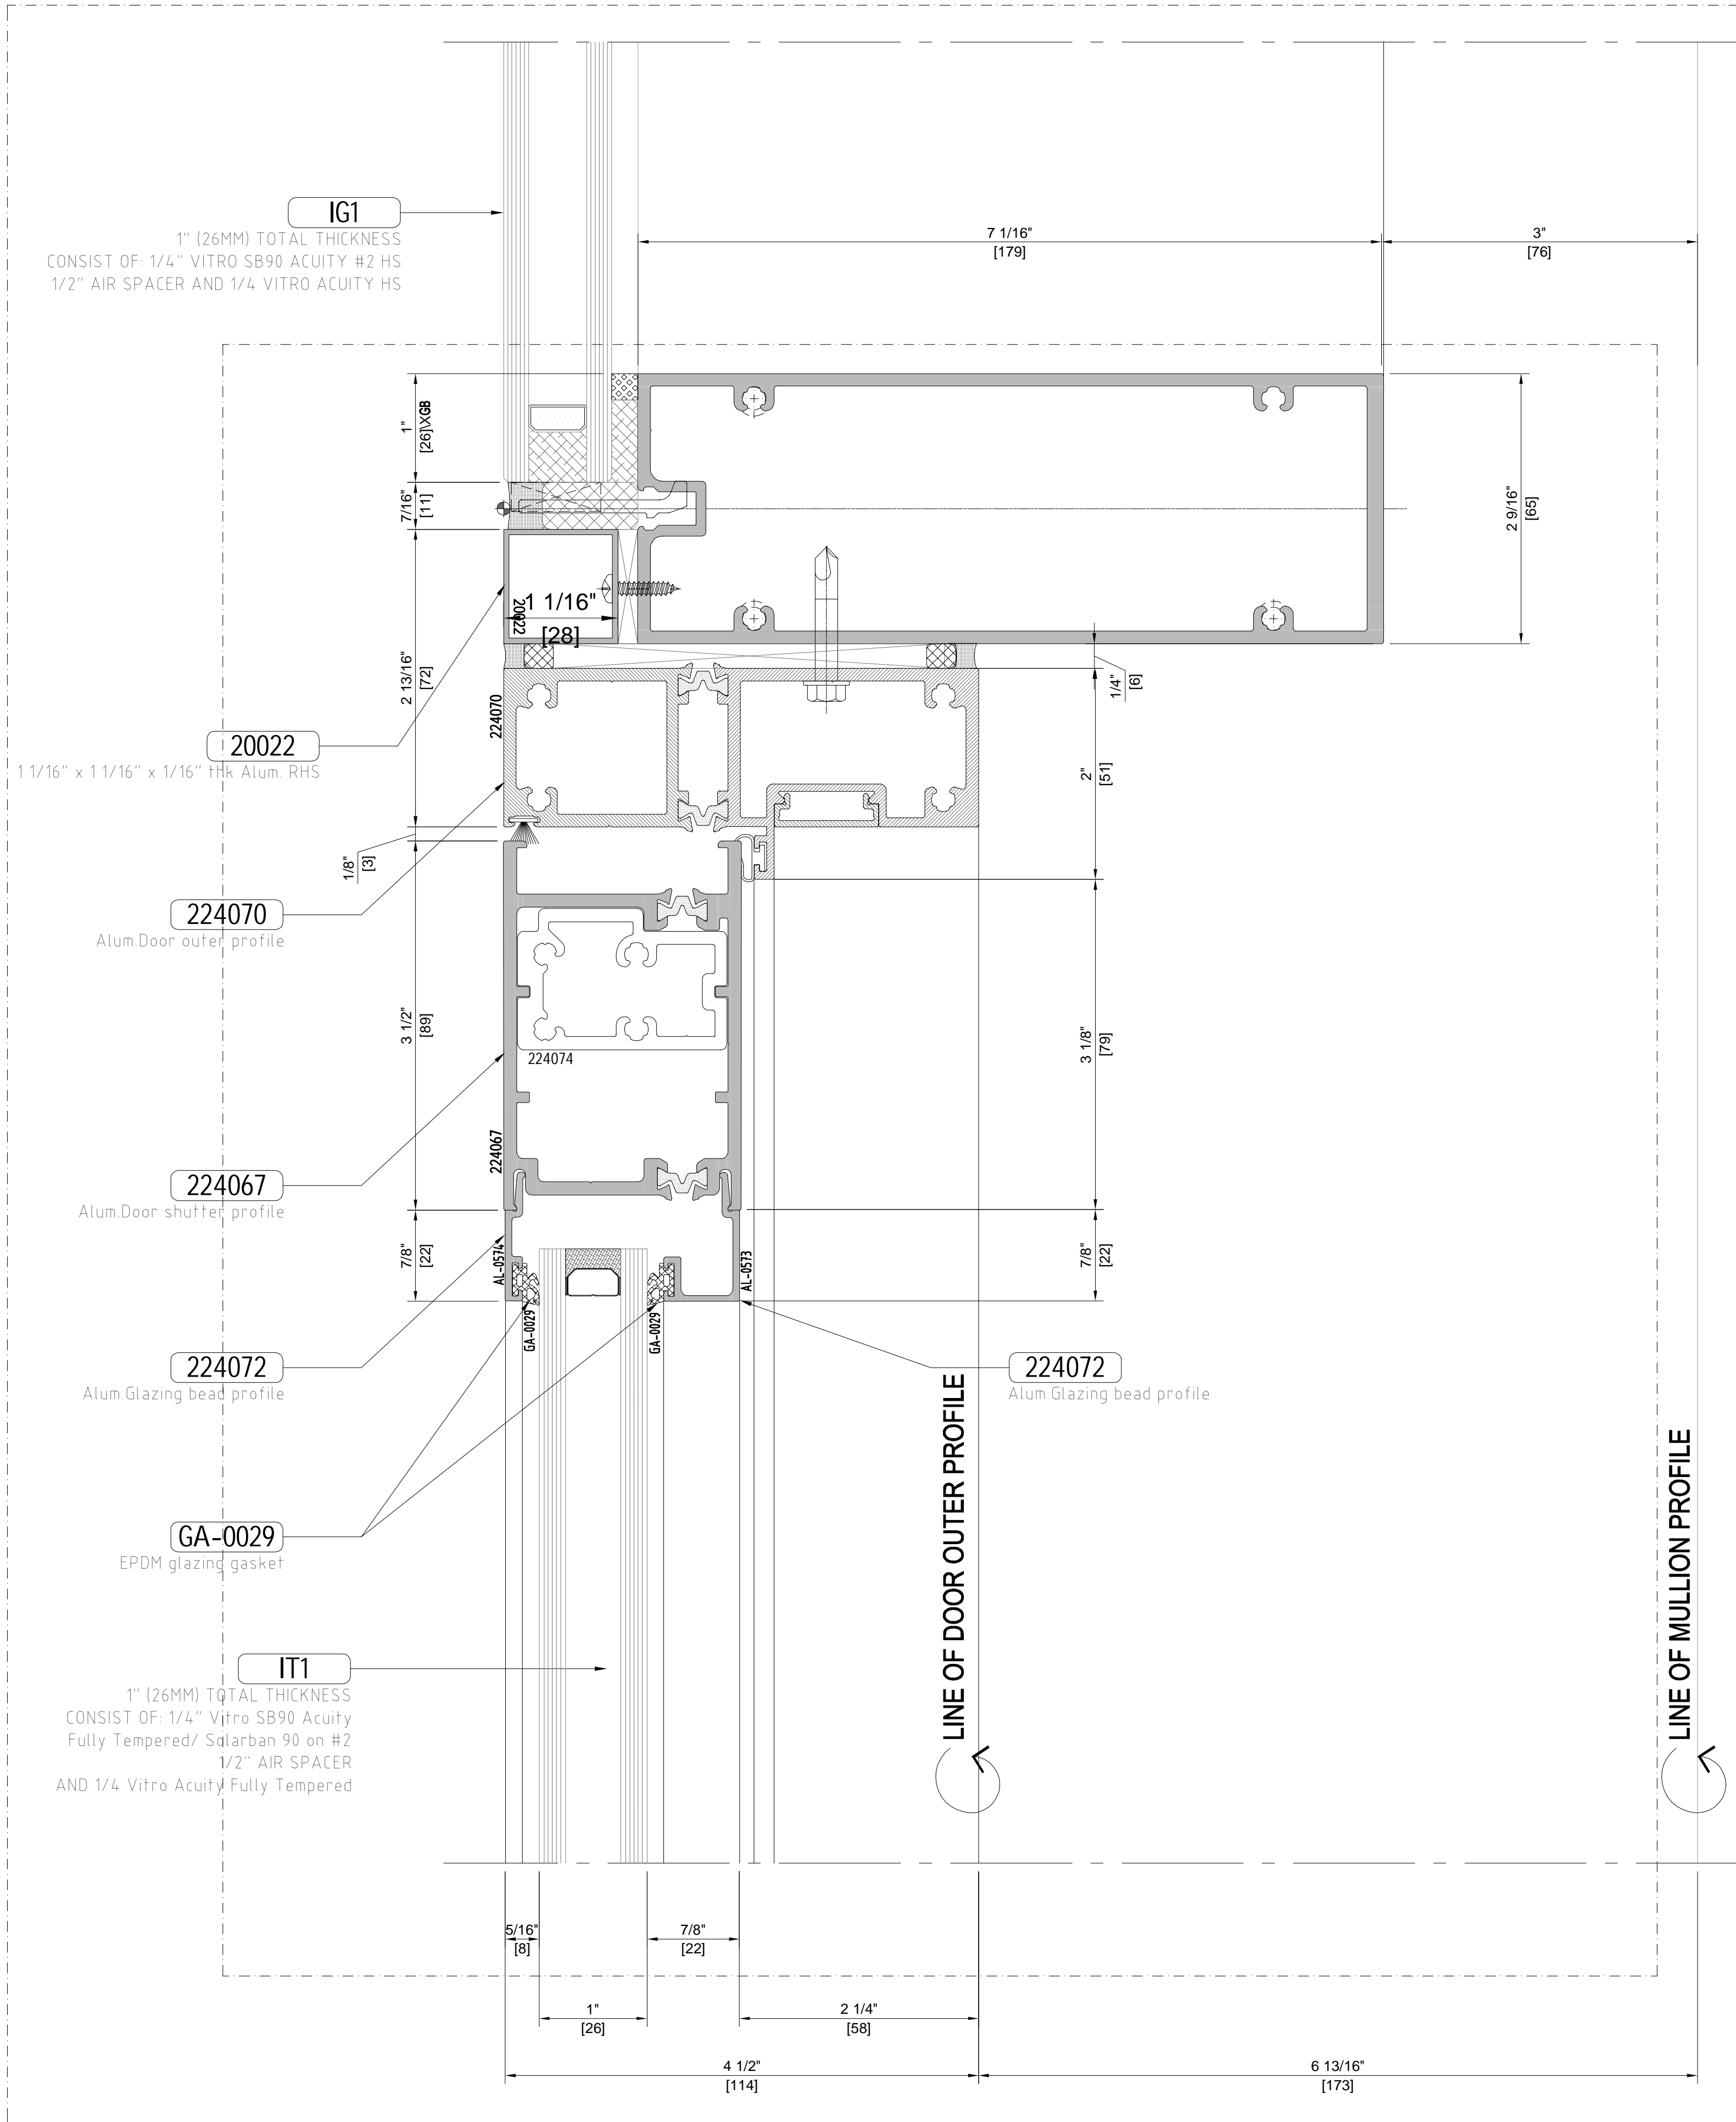

01  
D-402

Vertical detail

Scale: 1:1

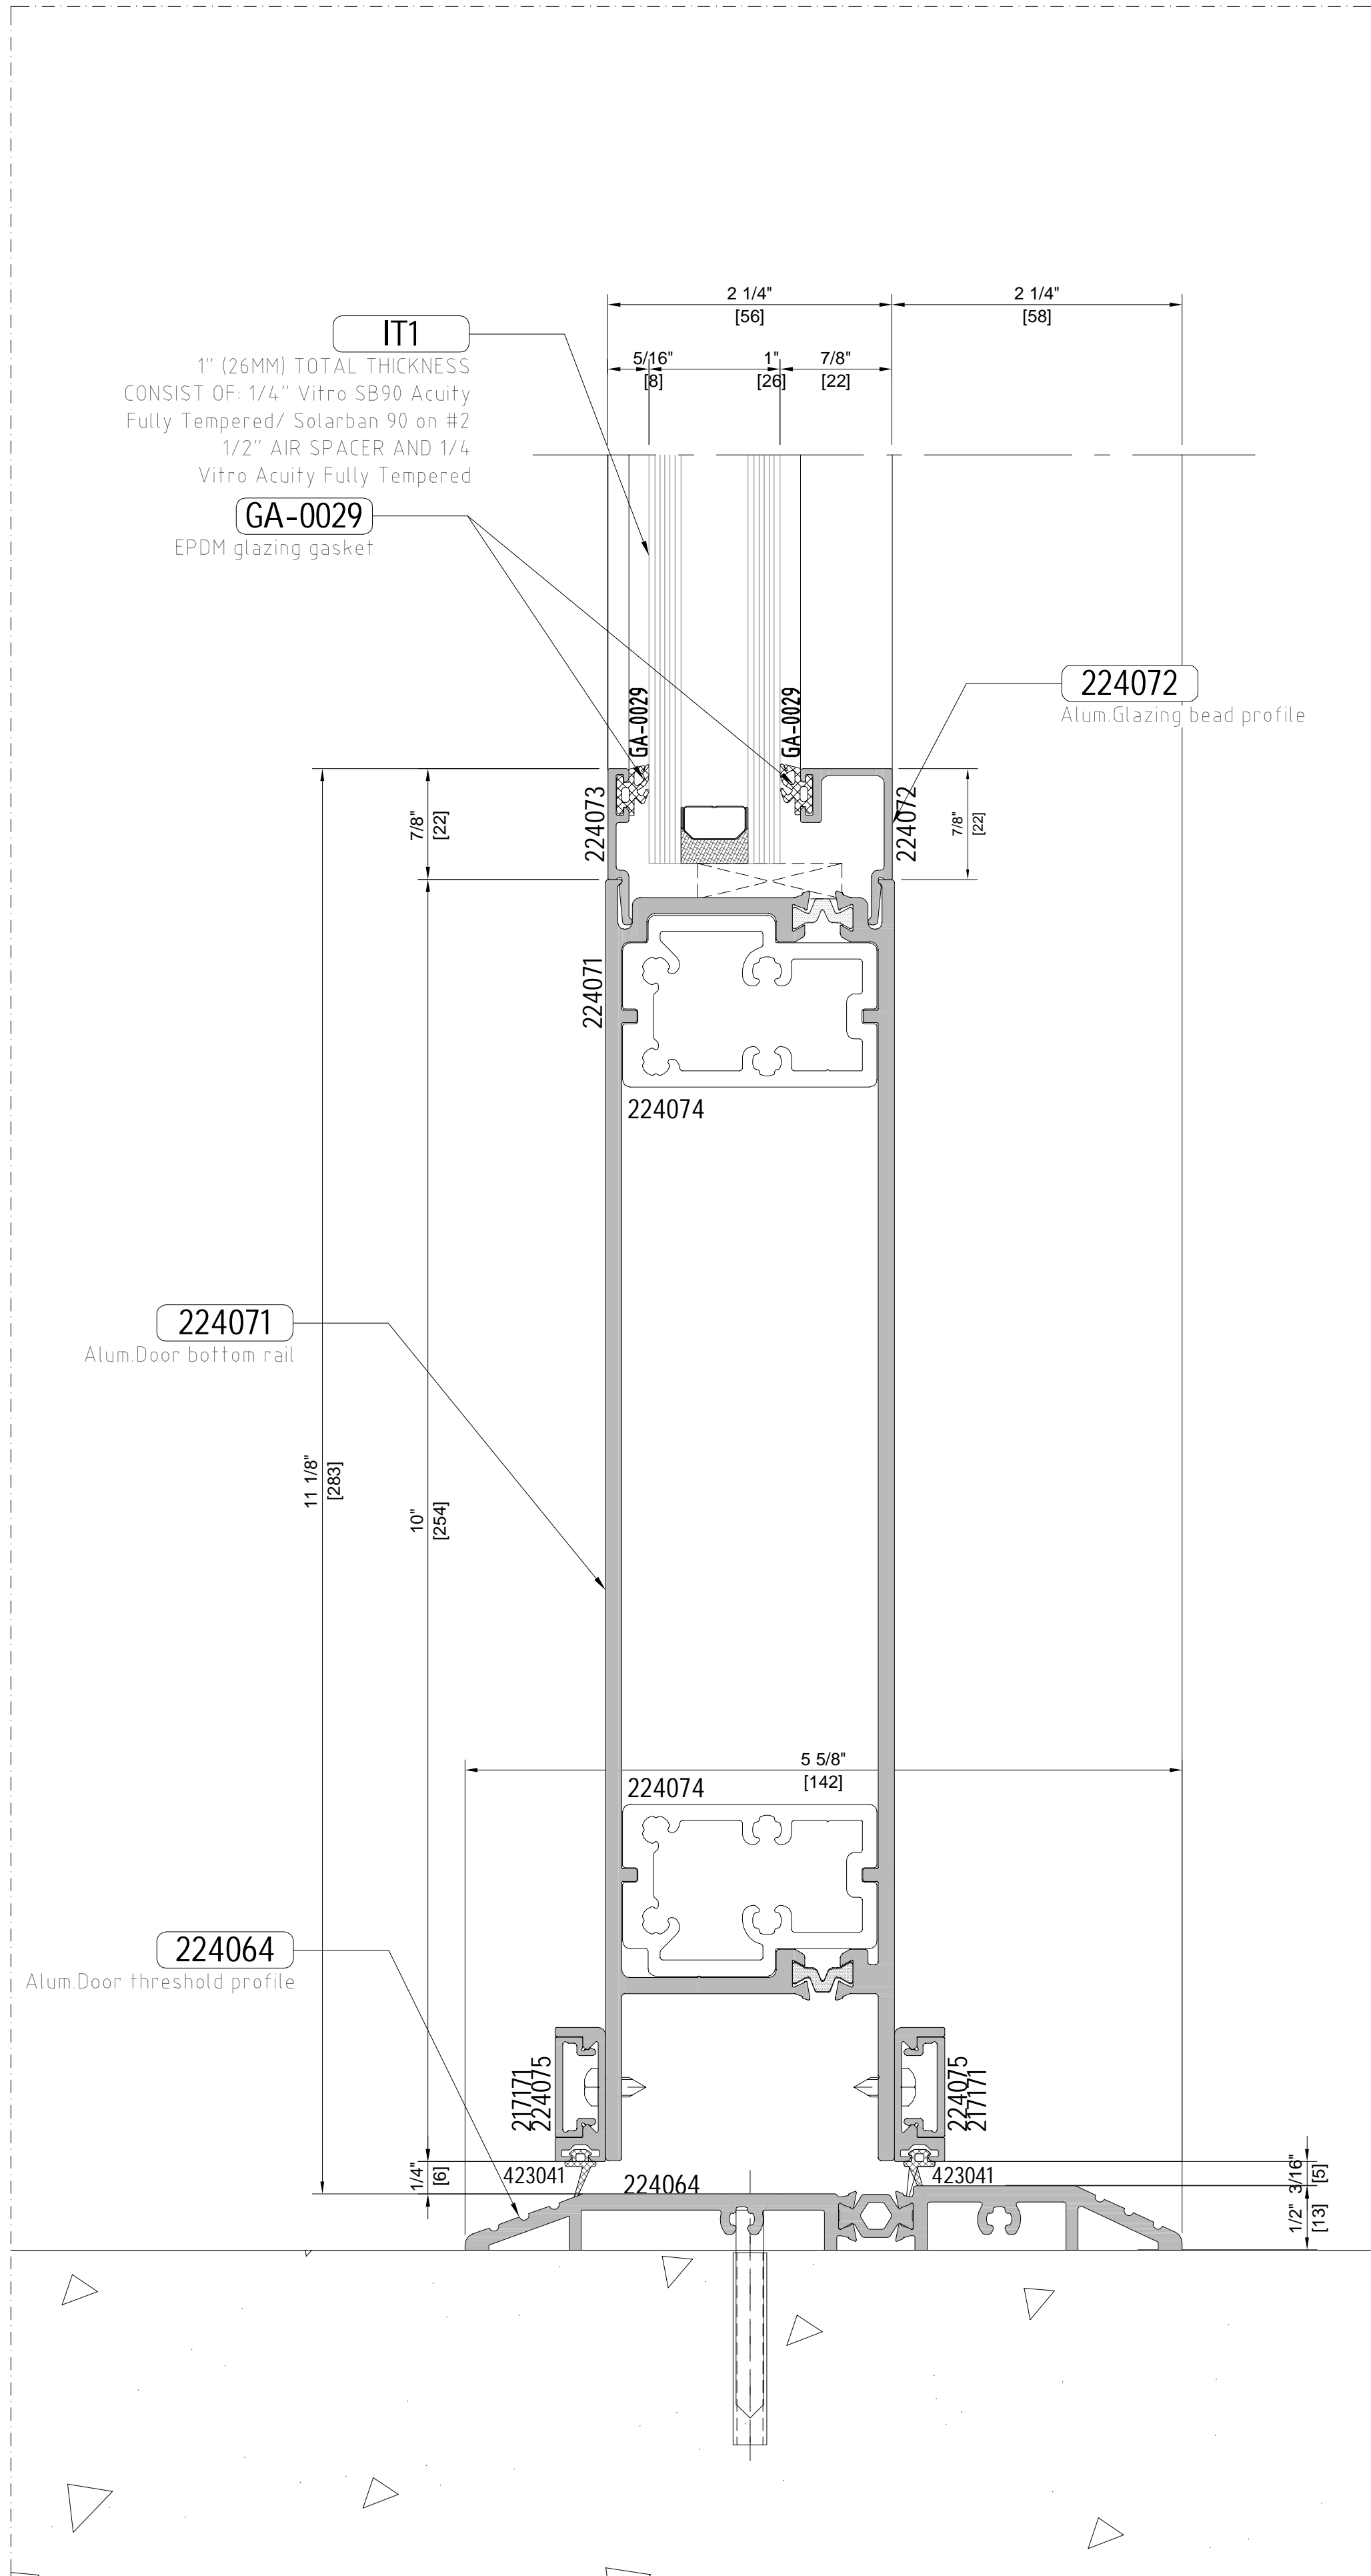

02  
D-402

Vertical detail

Scale: 1:1

**IMPORTANT**

THE DESIGN AND DETAILS OF THIS DRAWING ARE THE PROPERTY OF GUTMANN NORTH AMERICA AND MUST NOT BE REPRODUCED OR OTHERWISE DISPOSED OF DIRECTLY OR INDIRECTLY AND MUST BE USED ONLY IN CONNECTION WITH THE WORK OF THIS COMPANY.

**NOTE**

Design proposals as drawings e.g. are not binding suggestions, that shall be checked by the user as to correctness and feasibility. GUTMANN'S warranty is limited to intend and rough negligence. All copyright, ownership exploitation and other rights related to the concept, design and realization are explicitly reserved. Reproductions, distributions and/or passing this design to third parties completely or partially shall only be permitted with prior written consent. In other respects, for the use of the design proposal our applicable General Conditions of Sale and Delivery as well as our Technical Conditions shall apply.

**REMARKS**

- Dimensioning of the profiles, substructure, welding seams, fixing accessories and fixing to the building have to be calculated in accordance with the final structural calculations.
- Sealing of the glass joint must be effected with UV-resistant silicone sealant. In respect of adhesion and compatibility with the edge joint, the application guidelines of the sealant supplier must be observed.
- Building attachment details are according to architects design and are subject to his approval.
- GUTMANN FABRICATION GUIDELINES MUST BE OBSERVED.
- ALL DIMENSIONS ARE IN MM.

**IMPORTANT**

All Combinations of Glass, Silicone Adhesive and Pre-Filler should be agreed with the Glass, Adhesive and Sealant Suppliers. (Warranty)

REV	DATE	DESCRIPTION
00	07.05.2024	ISSUED FOR APPROVAL

**CONSTRUCTION ISSUE**

CLIENT:

PROJECT MANAGEMENT:


MAIN CONSULTANT:

DESIGNER:

PROJECT:

PROJECT DESCRIPTION:

**ALUMINIUM SYSTEM:**

 GNA | Gutmann North America  
2020 Winston Park Drive | Suite 200  
Lehi, IN 46757, USA  
www.gutmann-na.com

**ALUMINIUM SHAPED BY GUTMANN**

**GUTMANN  
S70+ VESTIBULE DOOR &  
MAIN ENTRANCE DOOR**

**DRAWING TITLE:**

**SECTION DETAILS**

DATE	07.05.2024	DWG. No.	REV.
PROJECT NO.			
PLOT. SCALE	AS SHOWN		
PLOT. SCALE			
FOLIO SIZE			
DRAWN BY	J.F.		
CHECKED BY	DESIGN DEPARTMENT		

THIS DRAWING IS A PROPERTY OF GUTMANN NORTH AMERICA NO PART OR WHOLE SHOULD BE REPRODUCED, COPIED OR GIVEN TO OTHERS WITHOUT OUR PRIOR CONSENT